

CHICHESTER DISTRICT COUNCIL



Location: Tangmere Strategic Development Location

Description


Scale: 1:13,000

Date: 08/04/2014

Author: Local Planning and Delivery



Tangmere Strategic Development Location

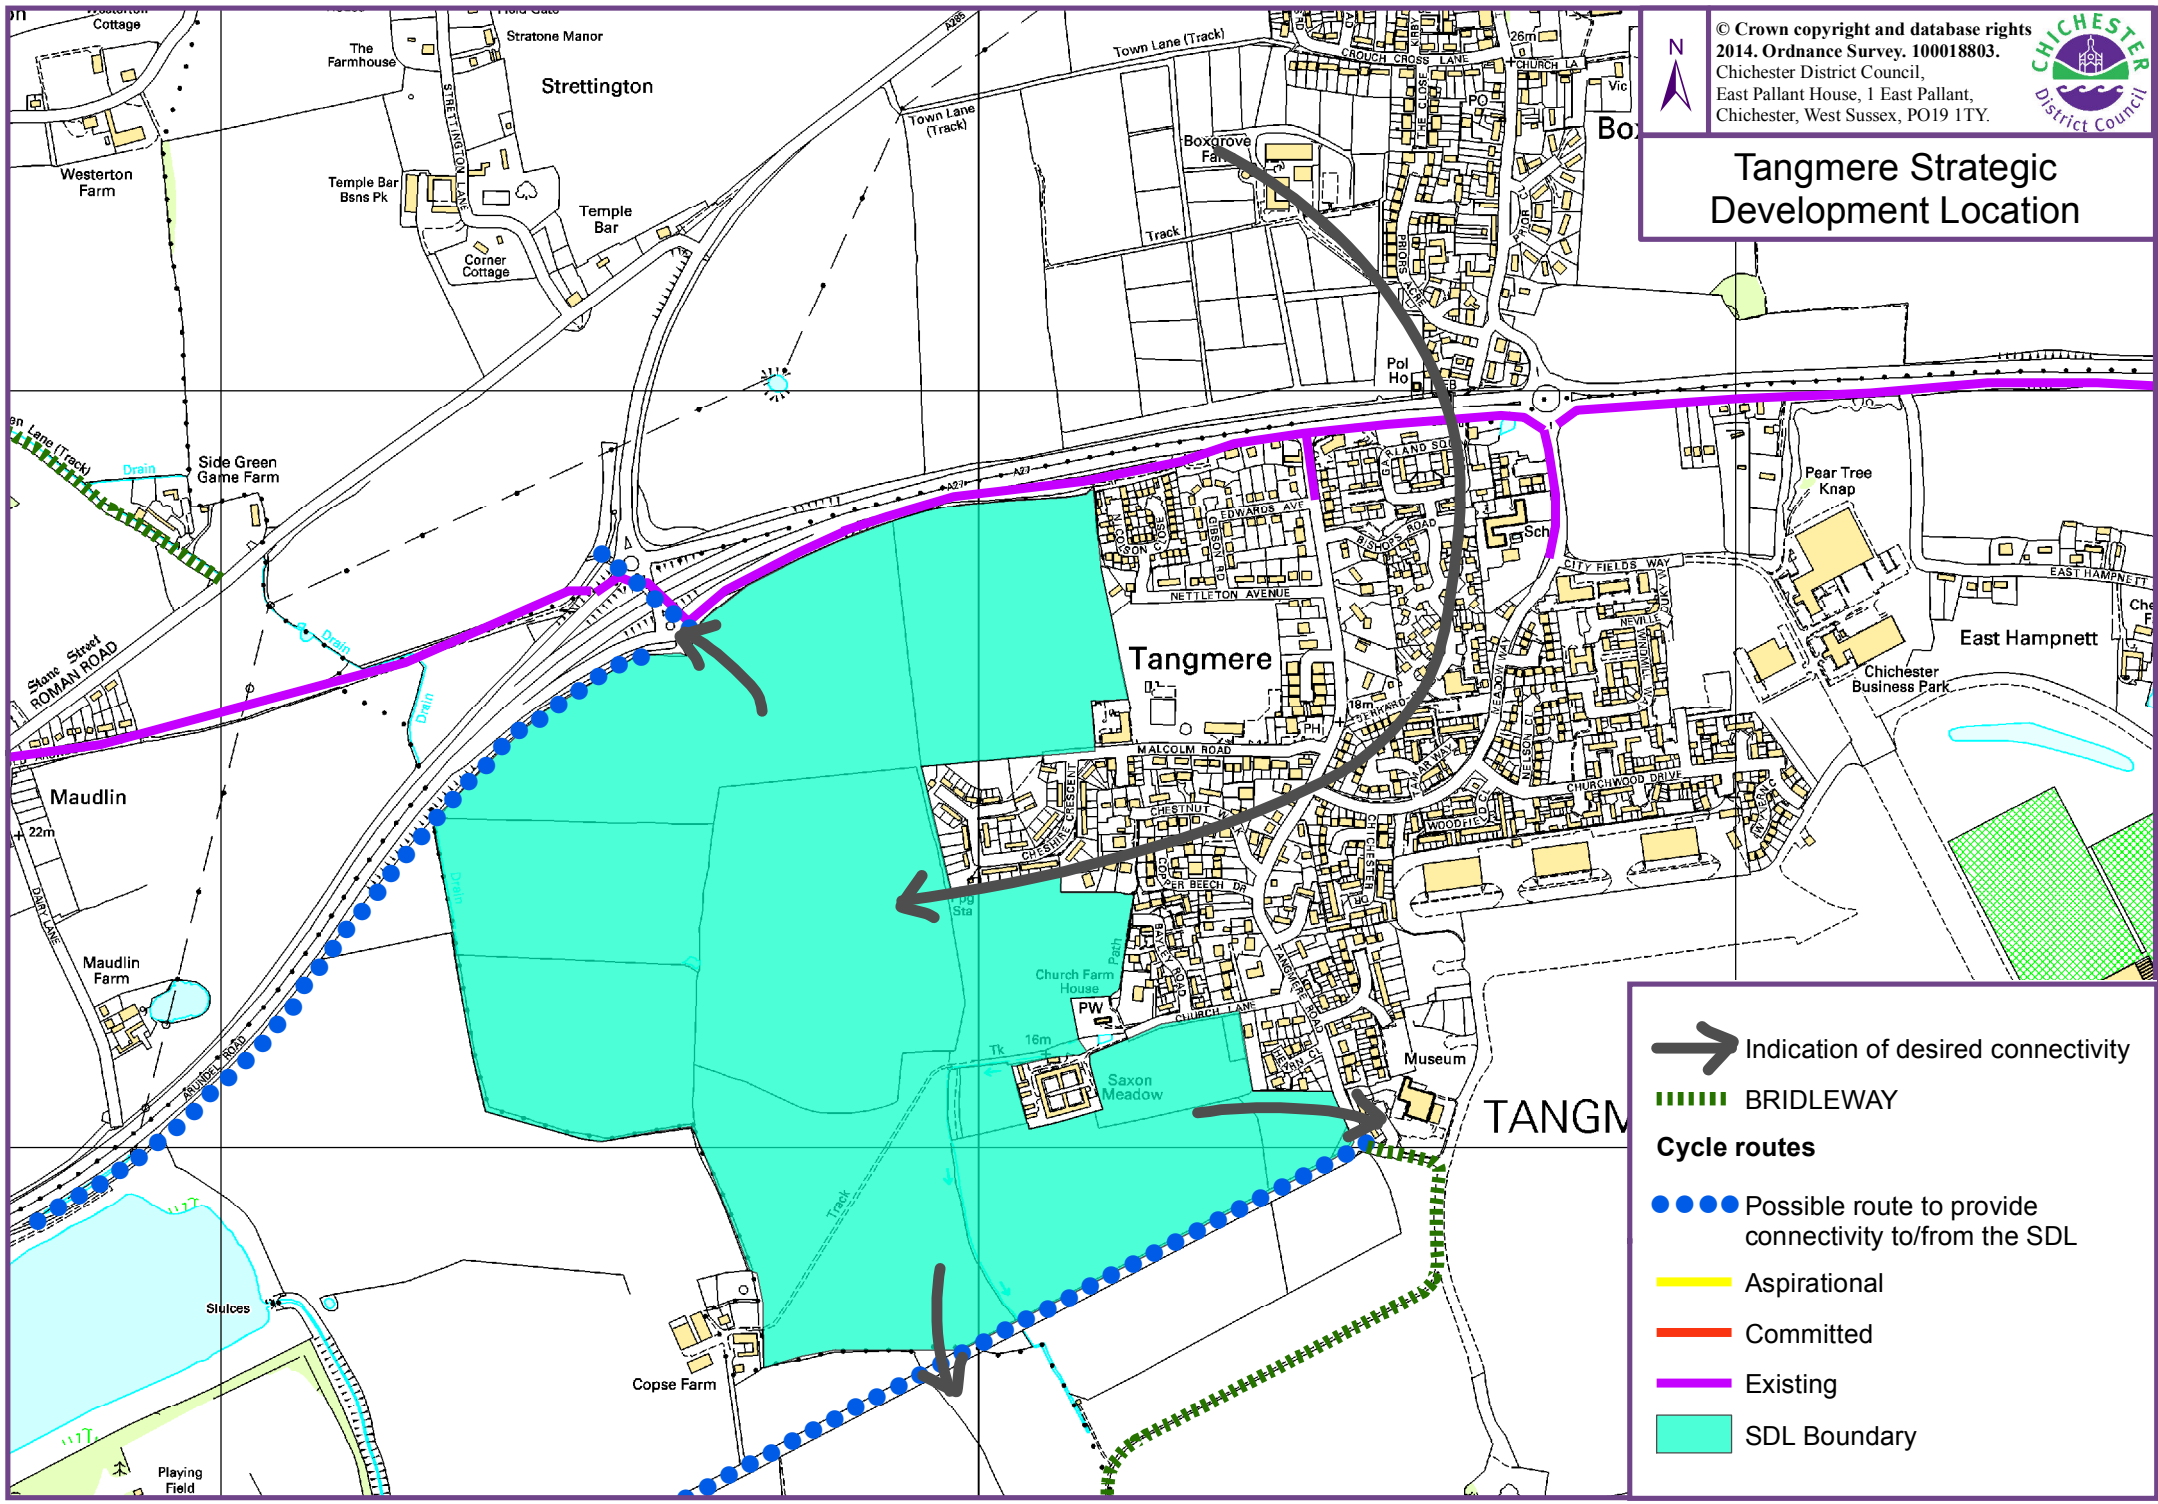

➔ Indication of desired connectivity

▨ BRIDLEWAY

Cycle routes

- Possible route to provide connectivity to/from the SDL
- Aspirational
- Committed
- Existing
- SDL Boundary