

Chichester District Council




Location

99-101 High Street, Selsey

Legend

 Brownfield Land Register 2024

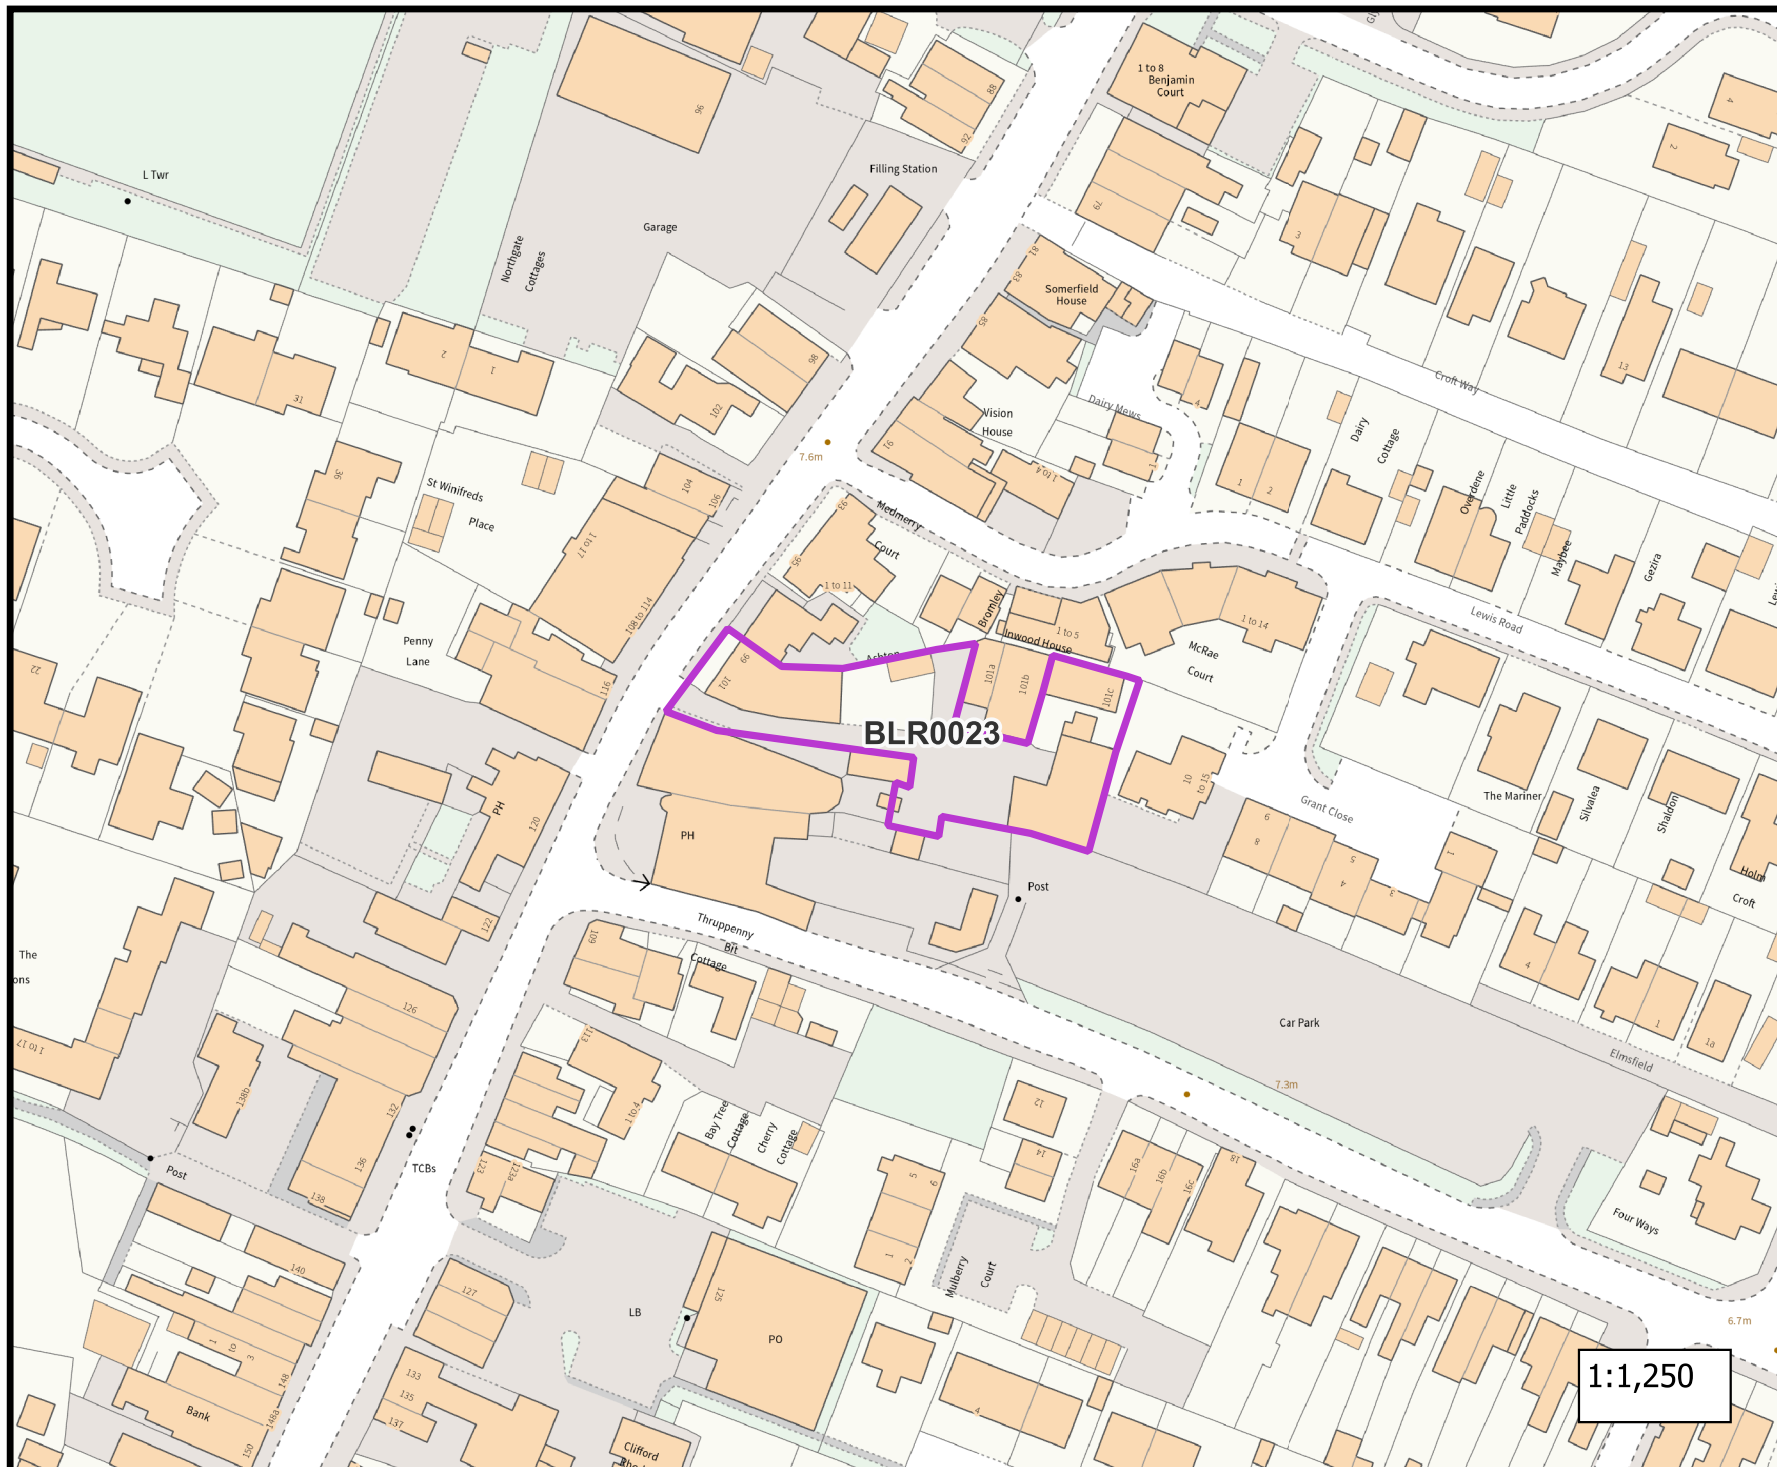

Crown Copyright and database rights
© 2024
(AC0000822437)
13/12/2024



1:1,250